




COUNTY	STATE	PROJECT NUMBER	FISCAL YEAR	SHEET NO.	TOTAL SHEETS
SEDGWICK	KANSAS	#####	####	###	##

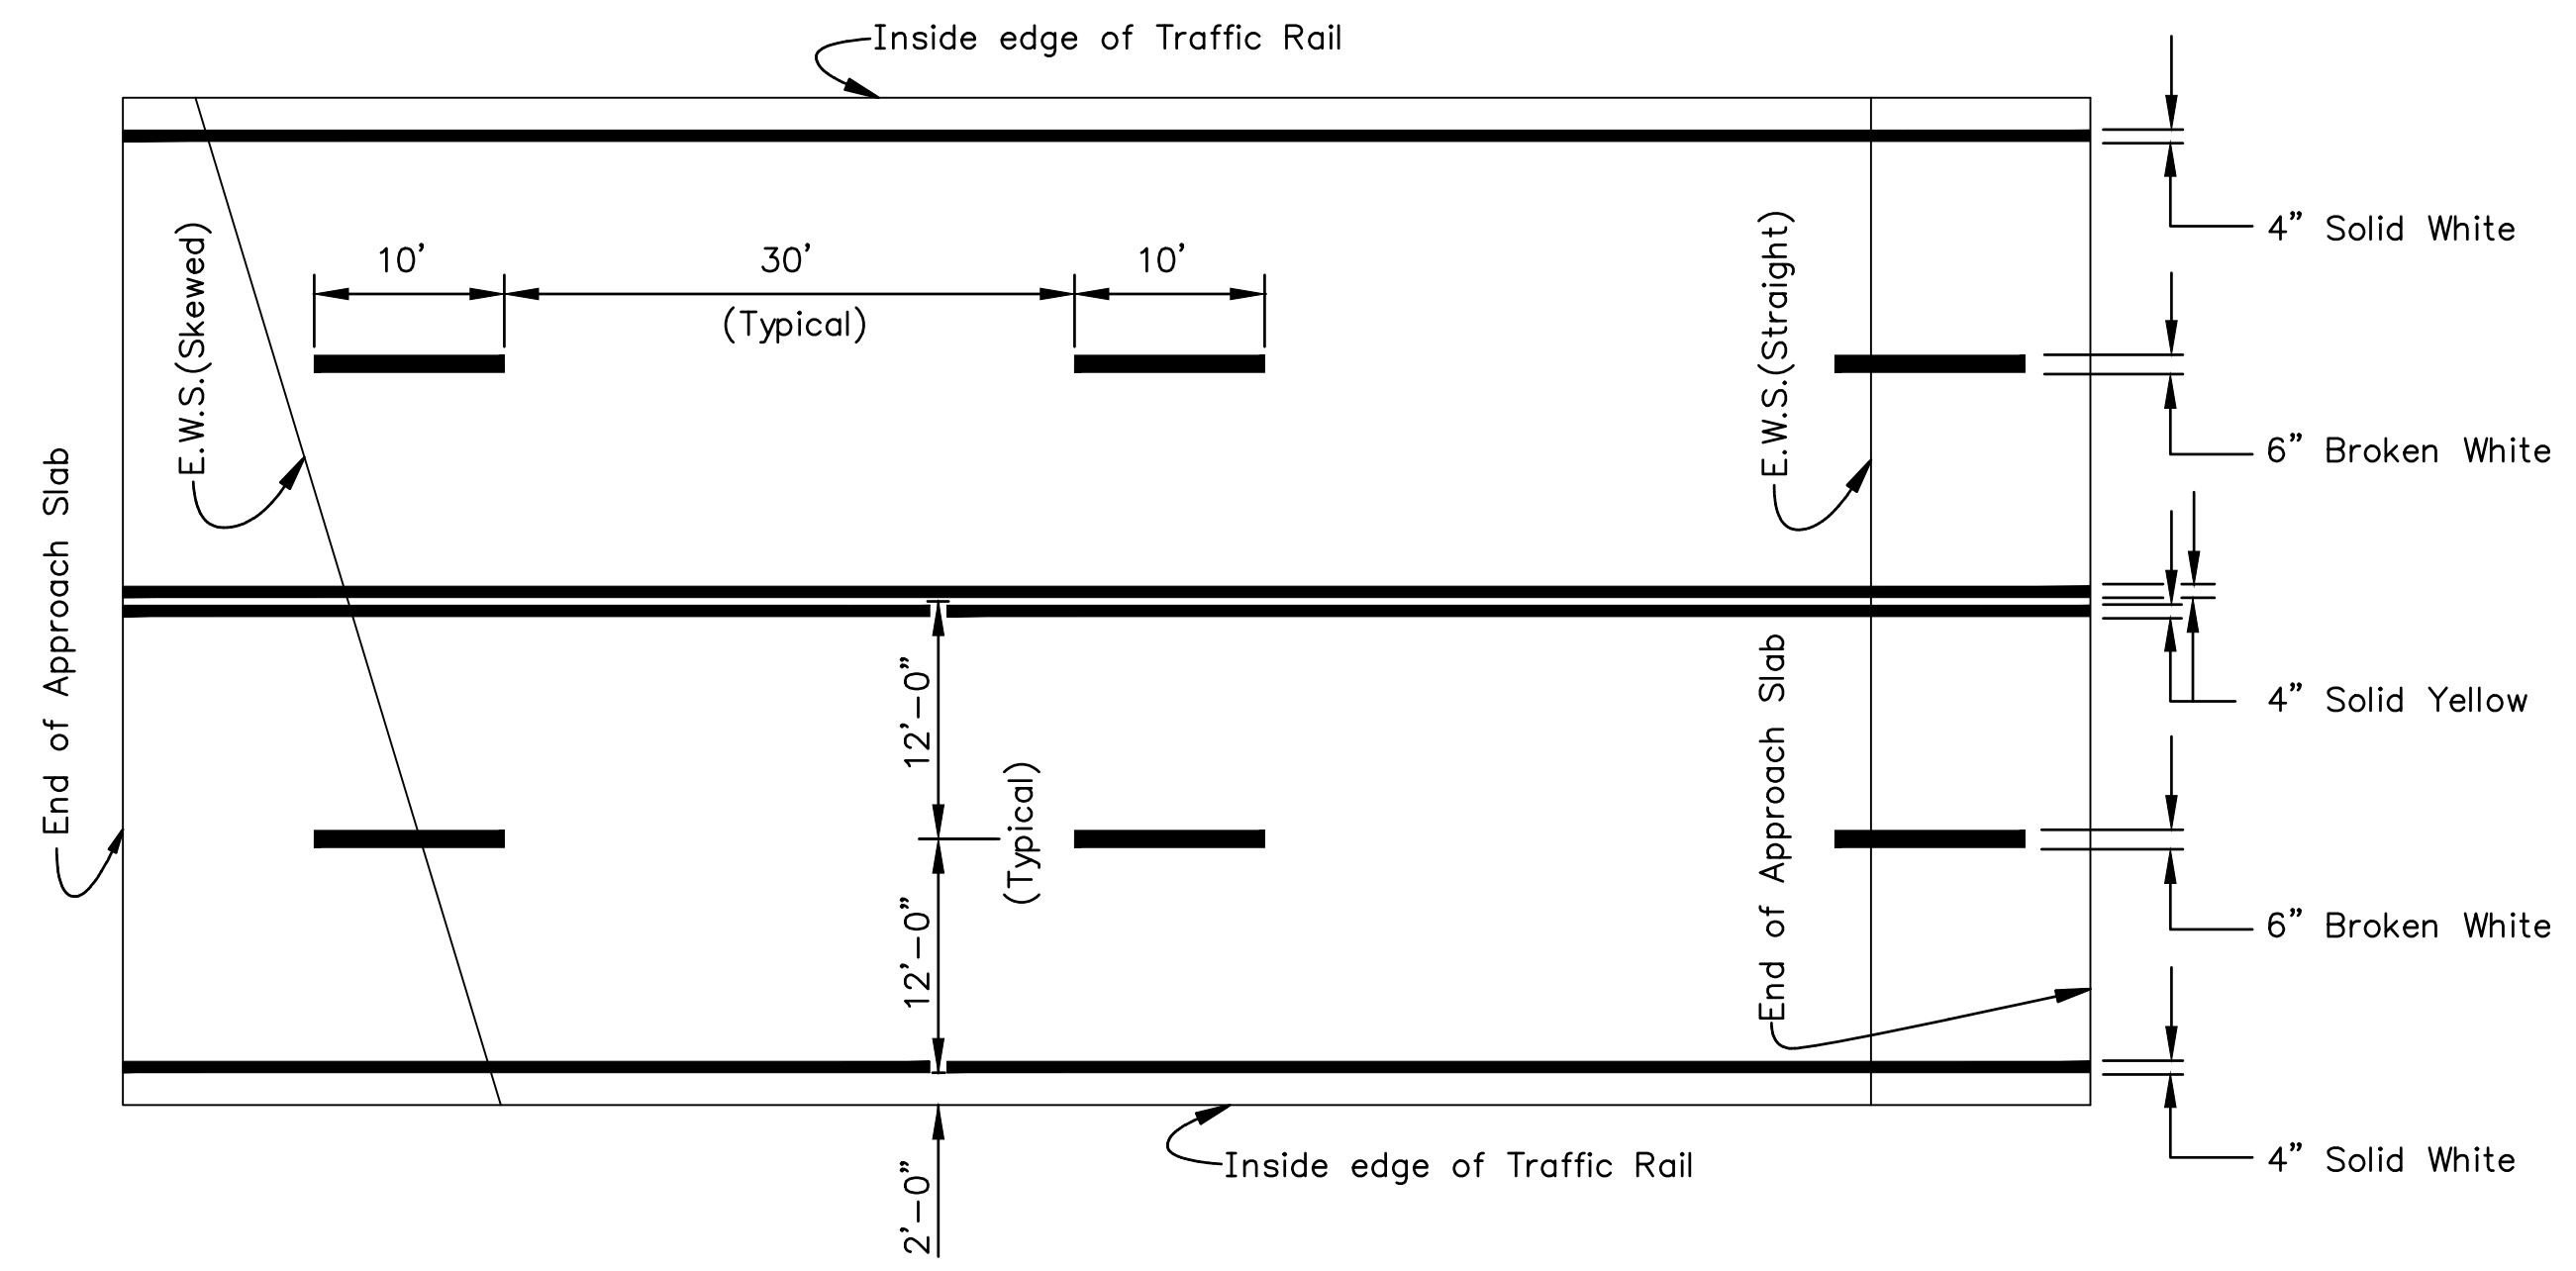

FOUR-LANE BRIDGE

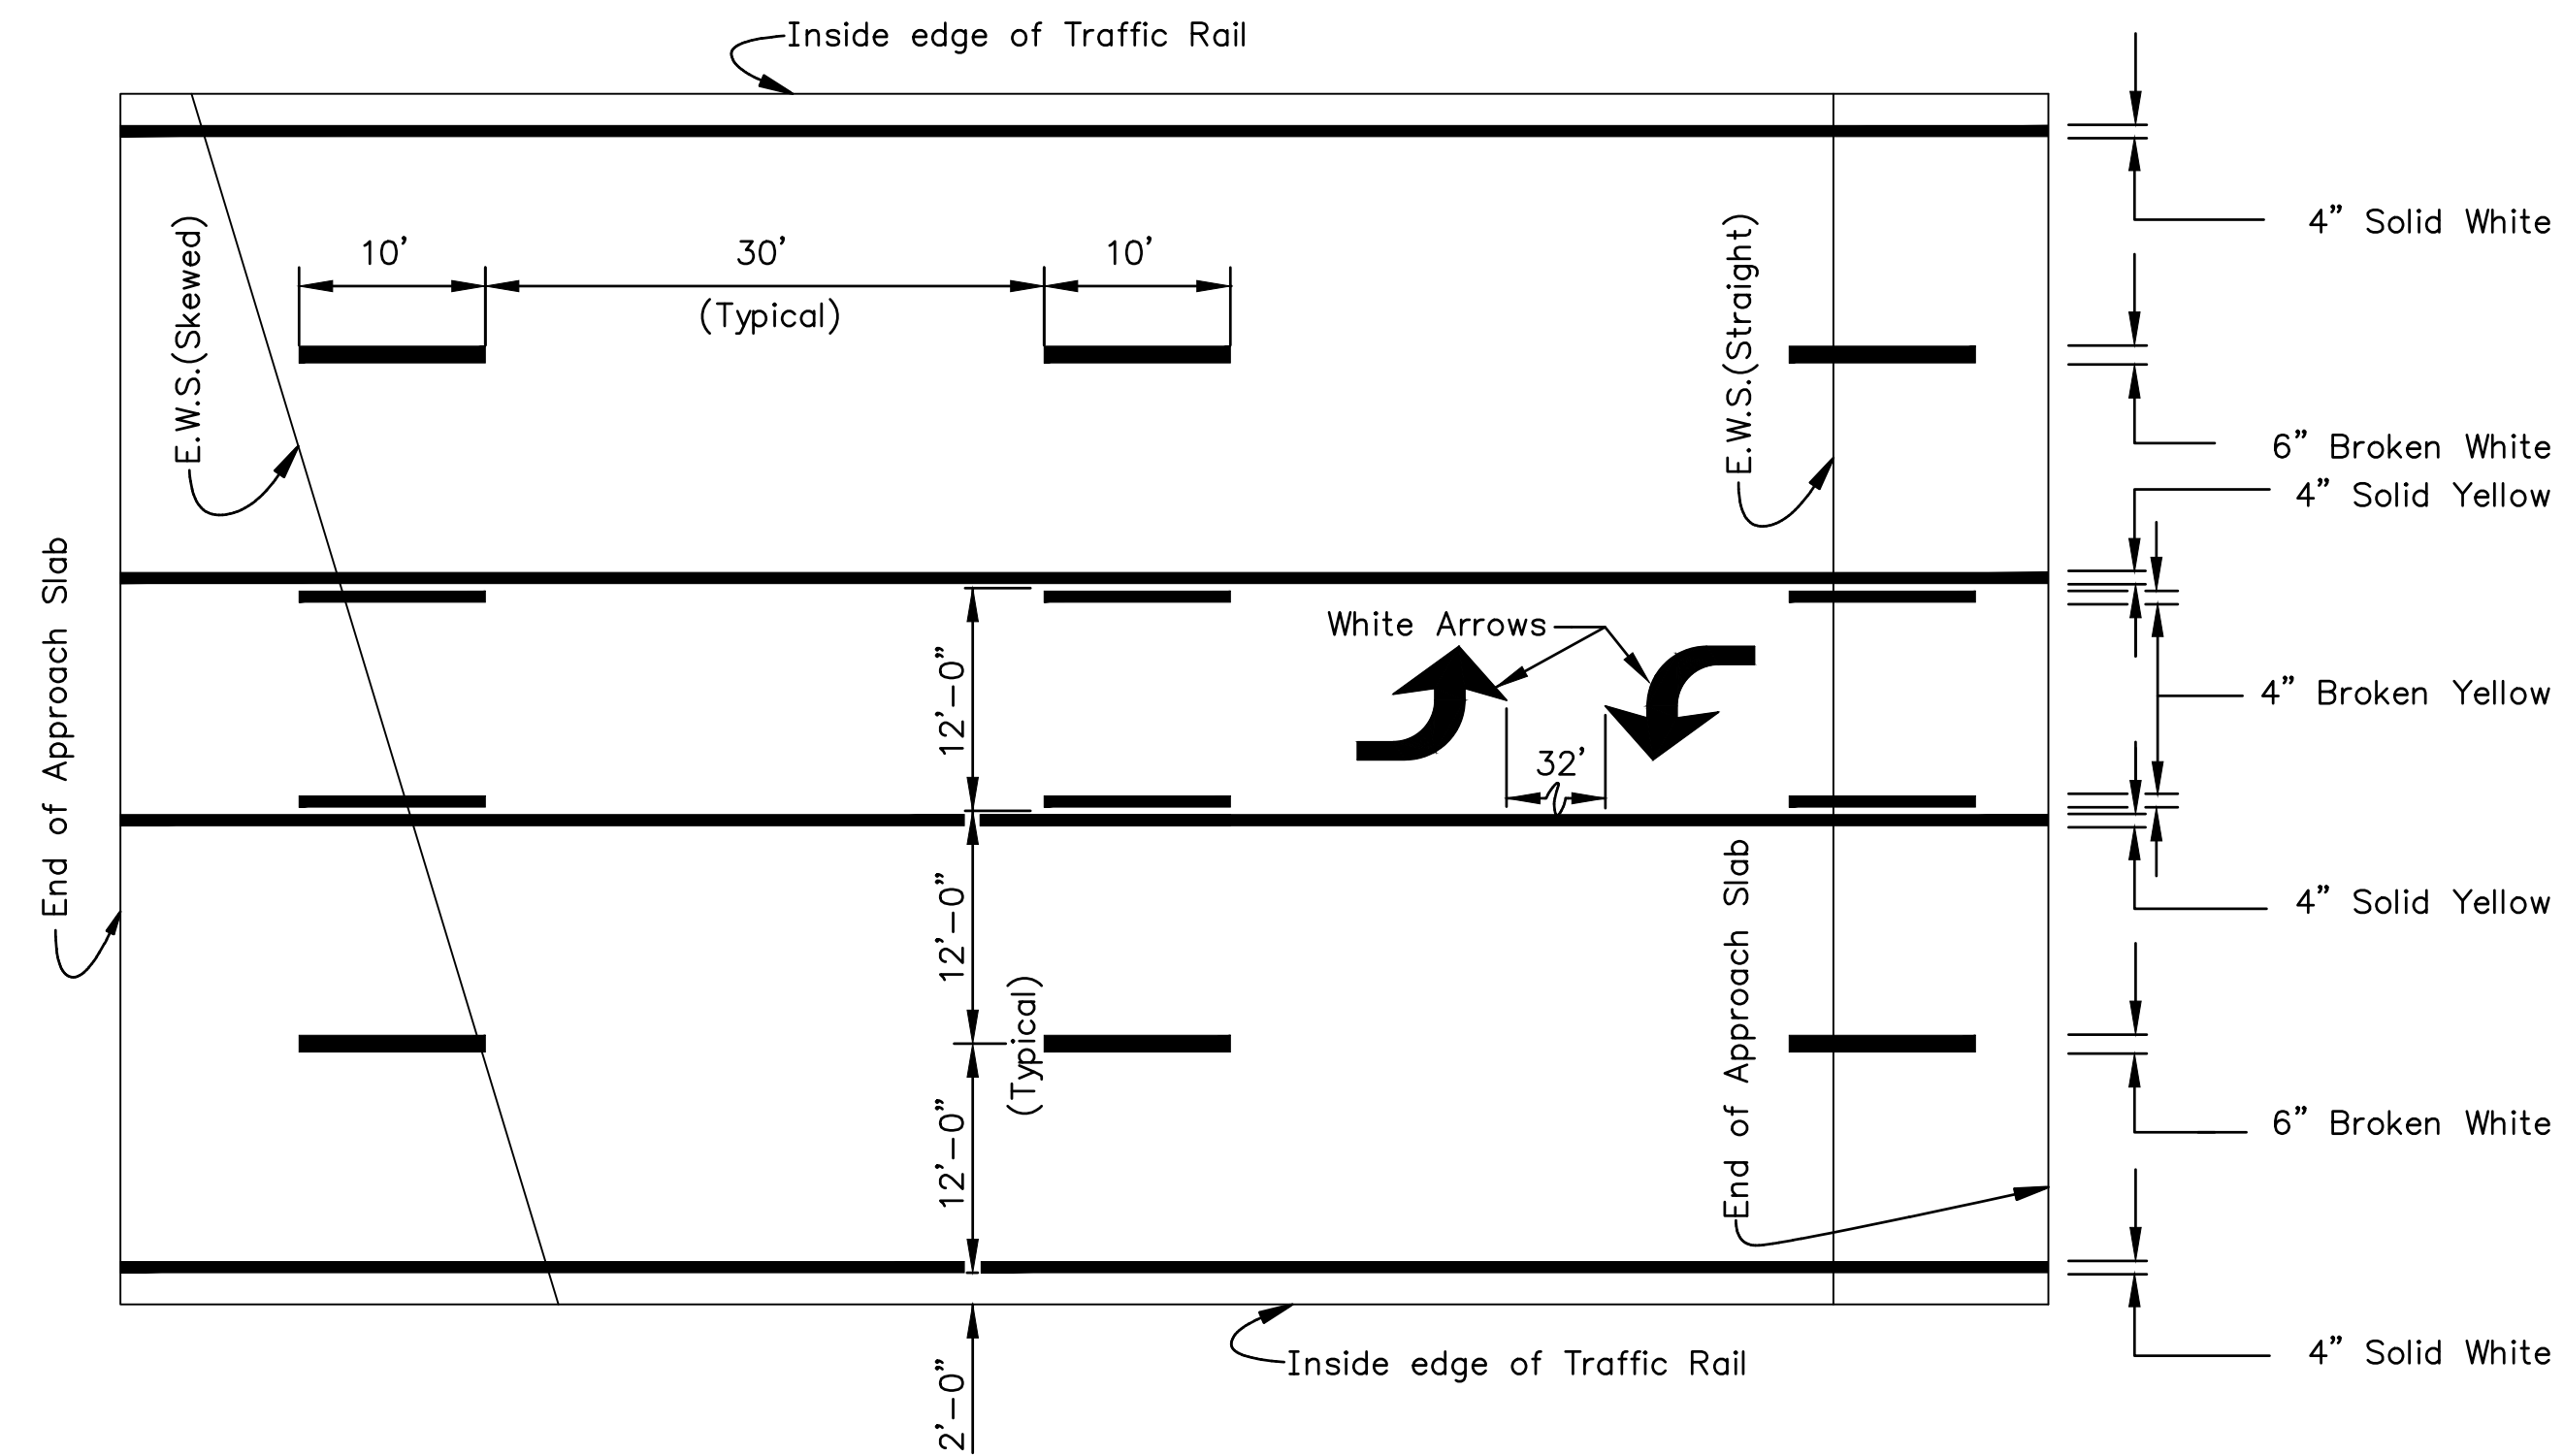


FIVE-LANE BRIDGE

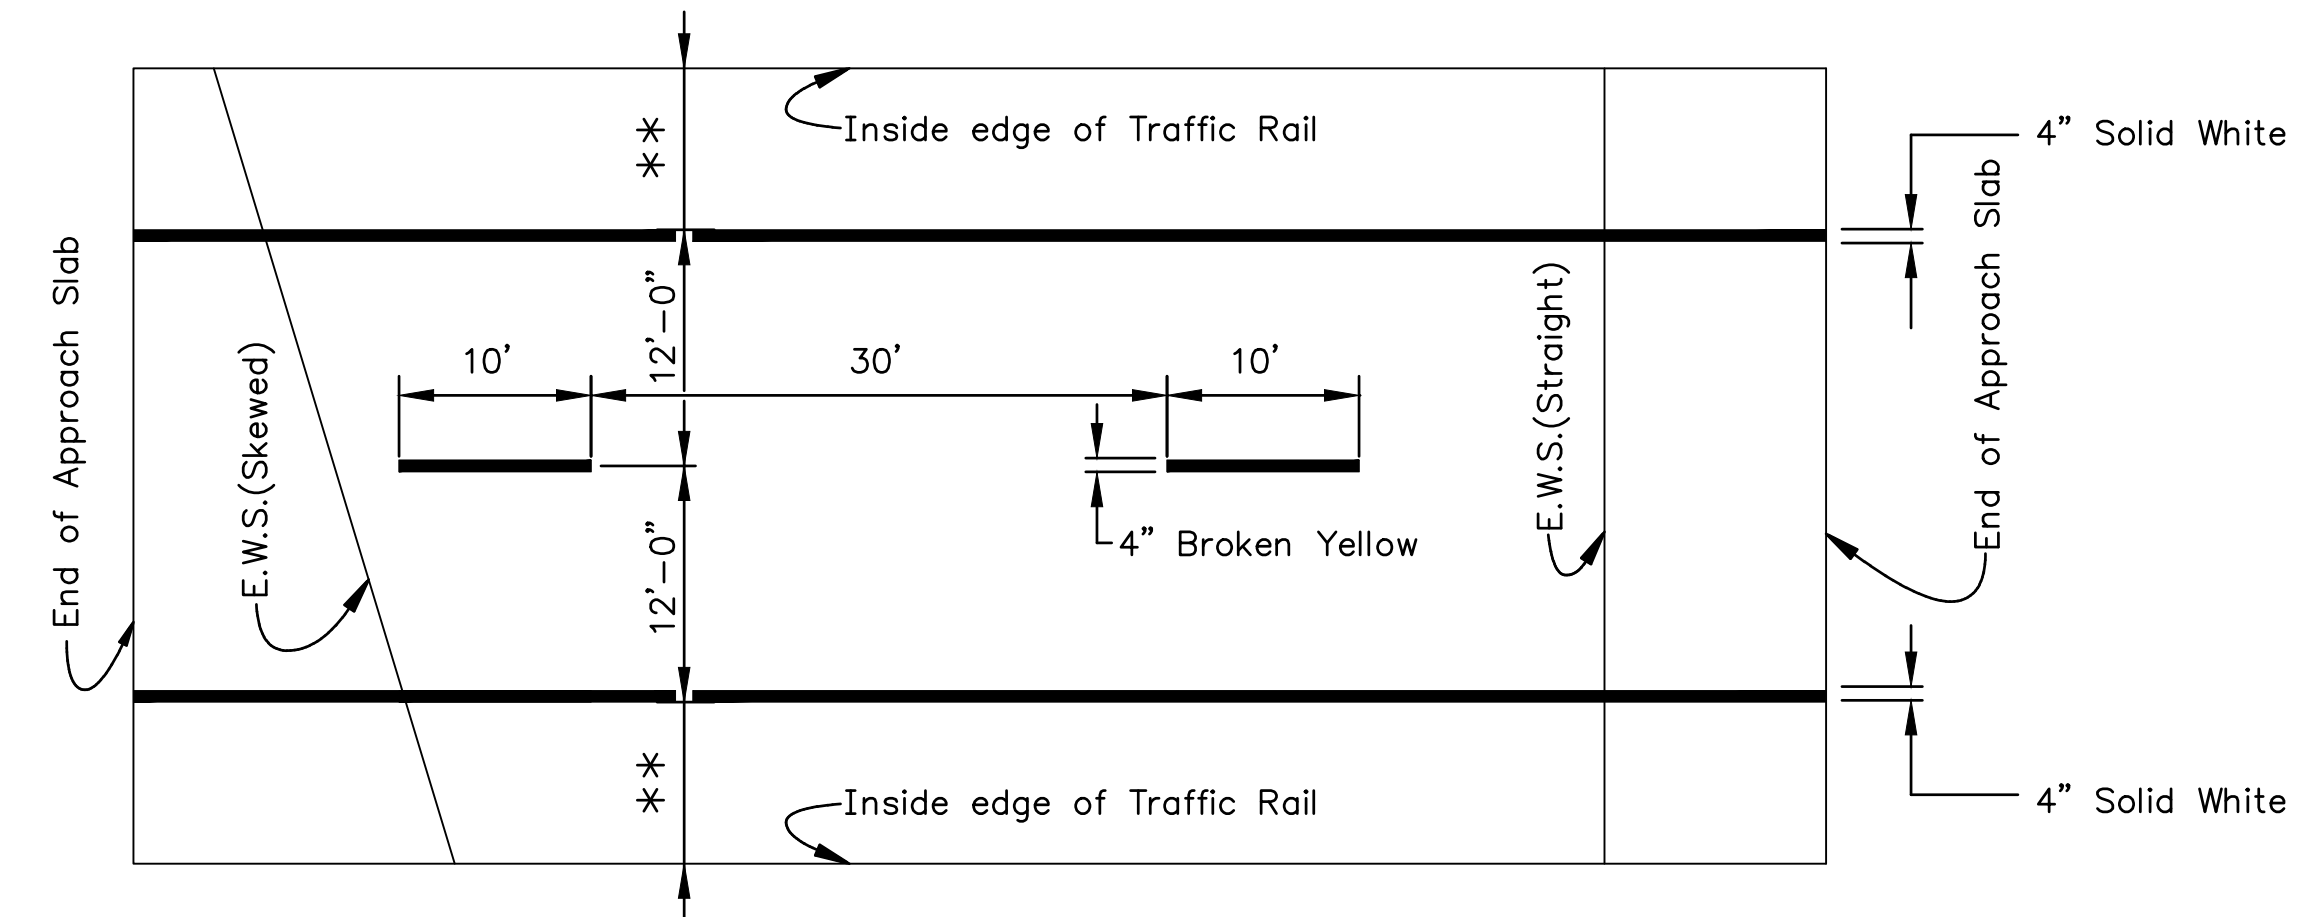

CENTERLINE (PASSING ALLOWED)

(Bridge width greater than or equal to roadway approach width)
 ** Greater than or equal to approaching shoulder width.

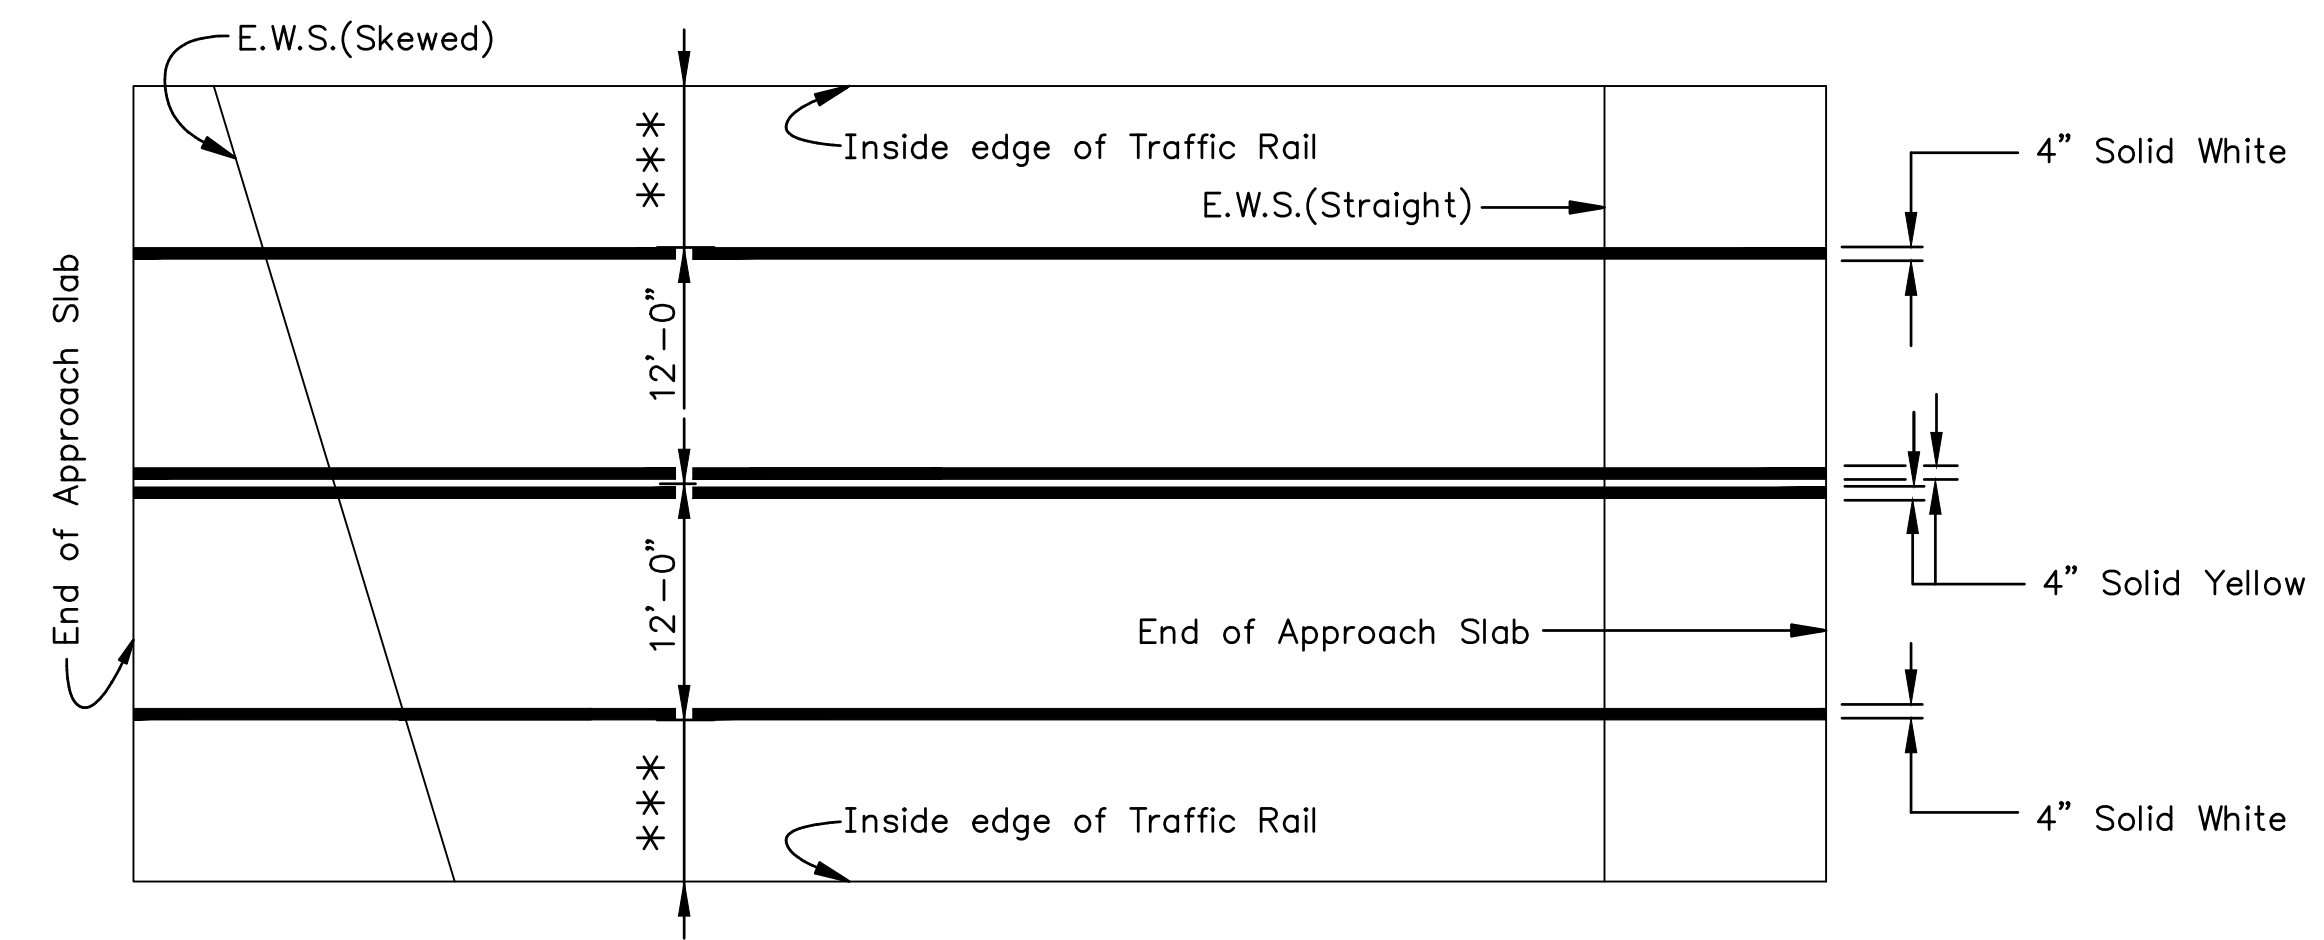

NO PASSING (TWO DIRECTIONS)

(Bridge width less than roadway approach width)
 *** Less than approaching shoulder width.

NOTES:
 See Special Provision "Pavement Marking - Methyl Methacrylate".

If approaching roadway configuration includes Curb & Gutter without 4" White Edgeline then the 4" White Edgeline may be eliminated on the Bridge, as directed by the Engineer.

BILL OF MATERIALS (For Information ONLY)		
ITEM	QUANTITY	UNITS
Pavement Marking (Methyl Methacrylate)(White)(4")(0.090")		Lin. Ft.
Pavement Marking (Methyl Methacrylate)(White)(6")(0.090")		Lin. Ft.
Pavement Marking (Methyl Methacrylate)(Yellow)(4")(0.090")		Lin. Ft.
Pavement Marking Symbol (Methyl Methacrylate)(White)(Left Arrow)		Each

PAVEMENT MARKING PLAN
CONCRETE BRIDGE DECK
 Methyl Methacrylate

PM 4-0

PREPARED BY
 SEDGWICK COUNTY PUBLIC WORKS
 HIGHWAY DEPARTMENT

LYNN T. PACKER, P.E. DIRECTOR/COUNTY ENGINEER

SCALE	DESIGNED	DRAWN	CHECKED	SHEET NO.
NONE	M.R.B.	D.R.S.	M.R.B.	###
DATE	1/2006	1/2006	1/2006	###

DWG: PM4-0