
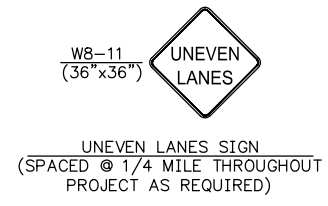
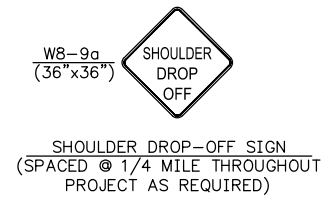



COUNTY	STATE	PROJECT NUMBER	FISCAL YEAR	SHEET NO.	TOTAL SHEETS
SEDGWICK	KANSAS	R175	----	T-4	----

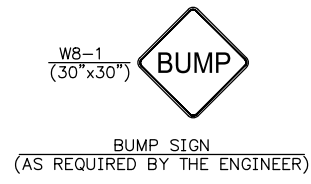

LIST OF TRAFFIC CONTROL DEVICES *											
MUTCD DEVICE NO.	NO.	FLASHERS		REMARKS	DELINEATORS & CHANNELIZATION DEVICES						
		TYPE A	TYPE B		DEVICE	NO.	SIZE	FLASHERS			
					TYPE A	TYPE B	TYPE C				
W20-1	1	1			BARRICADES						
W20-5	1				TYPE III						
W3-5	1				TYPE II						
R4-1	1				TYPE I						
W4-2R	1				DRUMS						
R2-1	1				SLIM LINE CHANNELIZERS						
G20-2	1	1			CONES						
W8-9a					TUBES						
W8-11					VERTICAL PANELS						
W8-1					SINGLE						
					BACK TO BACK						
					PAVEMENT MARKING	WHITE	YELLOW				
					4" BROKEN (Lin. Ft.)						
					4" SOLID (Lin. Ft.)						
					TEMPORARY STRIPING (Line Mile)						
					ARROW PANEL						

* FOR INFORMATION ONLY

See Sheet Nos. SheetNumber & SheetNumber for Traffic Control Notes.

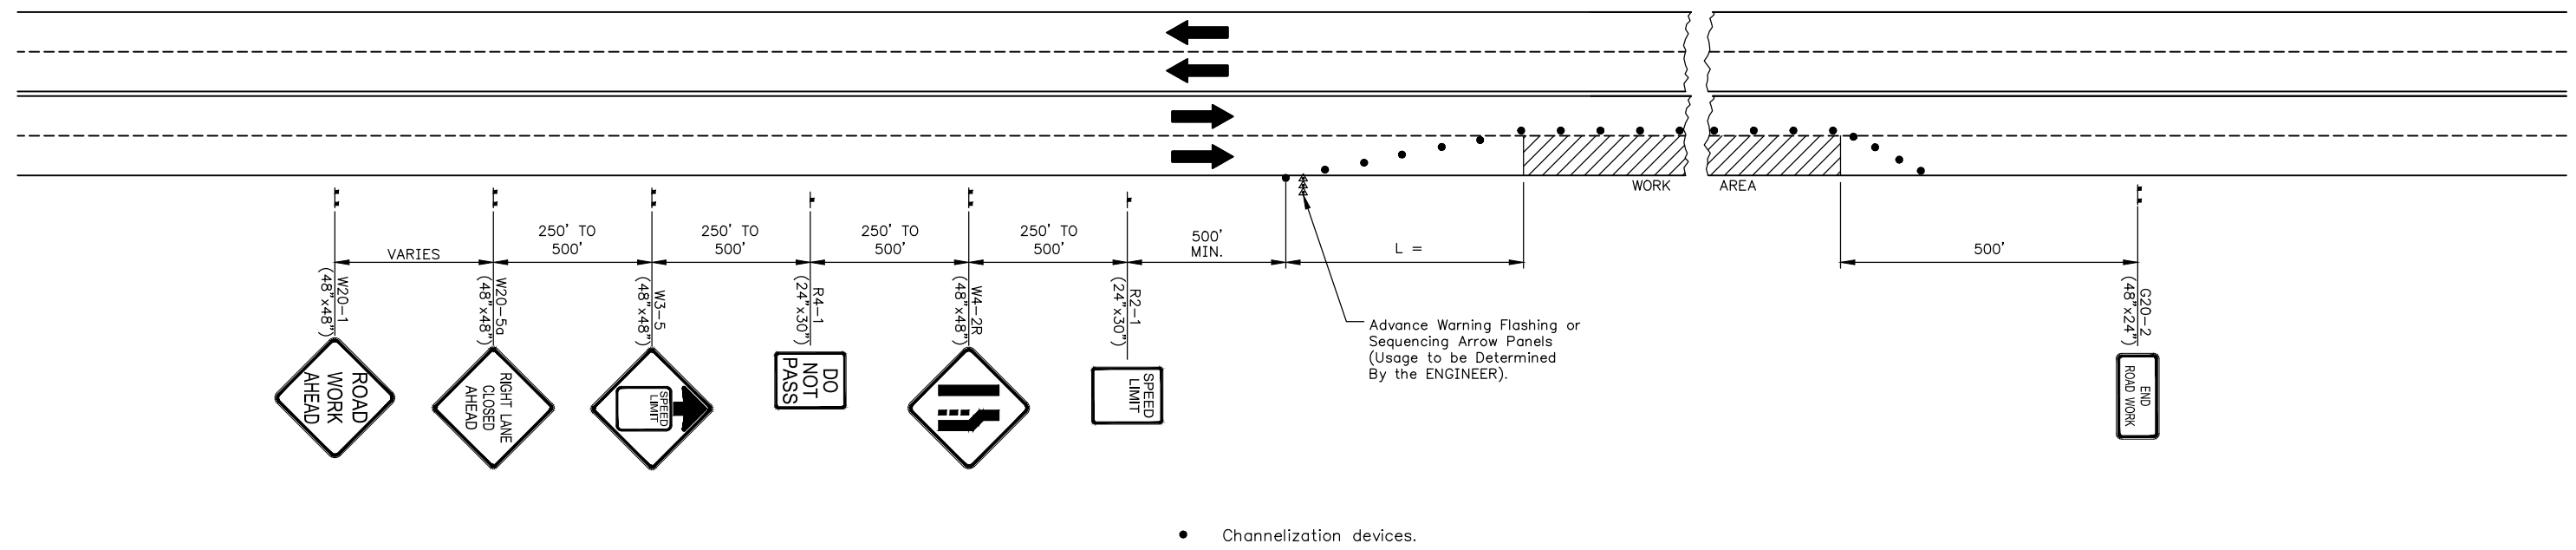

TAPER FORMULA'S

$L = S \times W$ for speeds of 45 M.P.H. or greater.

$L = \frac{WS^2}{60}$ for speeds of 40 M.P.H. or less.

Where: L = Minimum length of taper in feet.
 S = Numerical value of posted speed PRIOR to work in M.P.H.
 W = Width of offset in feet.

TRAFFIC CONTROL PLAN
 FOR HANDLING TRAFFIC THROUGH CONSTRUCTION
 ON A FOUR-LANE UNDIVIDED ROADWAY

11/2012	Update Sign Symbols & Sizes	JRW/MRB
5/2009	Update Taper Formula	DRS/MRB
Rev.Date	Description	By /Chk

**TRAFFIC CONTROL PLAN
 FOR ONE LANE CLOSED ON
 A FOUR-LANE ROADWAY**

TC 10-0

PREPARED BY
 SEDGWICK COUNTY PUBLIC WORKS
 HIGHWAY DEPARTMENT

LYNN T. PACKER, P.E. DIRECTOR/COUNTY ENGINEER

SCALE	DESIGNED	DRAWN	CHECKED	SHEET NO.
NONE	M.R.B.	D.R.S.	M.R.B.	T-4
DATE	6/1986	4/2005	4/2005	

DWG: TC10

Device: AutoCAD PDF (General Documentation).pc3 Page Setup: ---- By: Salmans, John
 \\dropw\cad\Blocks\STANDARDS\TC10.dwg Layout: TC-10 Plotted: 3/27/2023 2:23 PM