

Device: AutoCAD PDF (General Documentation).pc3 Page Setup: --- By: Salmans, John  
 \\dropw\cad\Blocks\STANDARDS\TC4.dwg Layout: TC-4 Plotted: 3/27/2023 2:16 PM



COUNTY	STATE	PROJECT NUMBER	FISCAL YEAR	SHEET NO.	TOTAL SHEETS
SEDGWICK	KANSAS	Project Number	2006	----	----

LIST OF TRAFFIC CONTROL DEVICES \*

MUTCD DEVICE NO.	NO.	FLASHERS		REMARKS	DELINEATORS & CHANNELIZATION DEVICES					
		TYPE A	TYPE B		DEVICE	NO.	SIZE	FLASHERS		
								TYPE A	TYPE B	TYPE C
W20-1	2				BARRICADES					
G20-2	2				TYPE III					
					TYPE II					
					TYPE I					
					DRUMS					
					SLIM LINE CHANNELIZERS					
					CONES					
					TUBES					
					VERTICAL PANELS					
					SINGLE					
					BACK TO BACK					
					PAVEMENT MARKING	WHITE	YELLOW			
					4" BROKEN (Lin. Ft.)					
					4" SOLID (Lin. Ft.)					
					TEMPORARY STRIPING (Line Mile)					

\* FOR INFORMATION ONLY

See Sheet Nos. SheetNumber & SheetNumber for Traffic Control Notes.

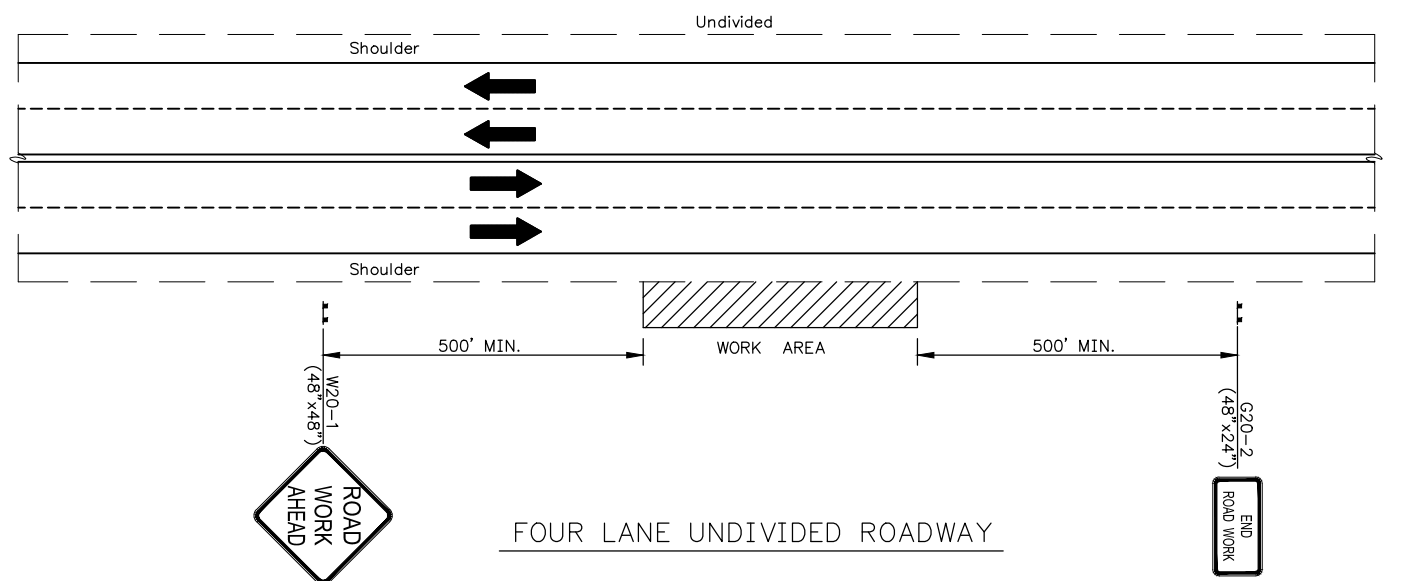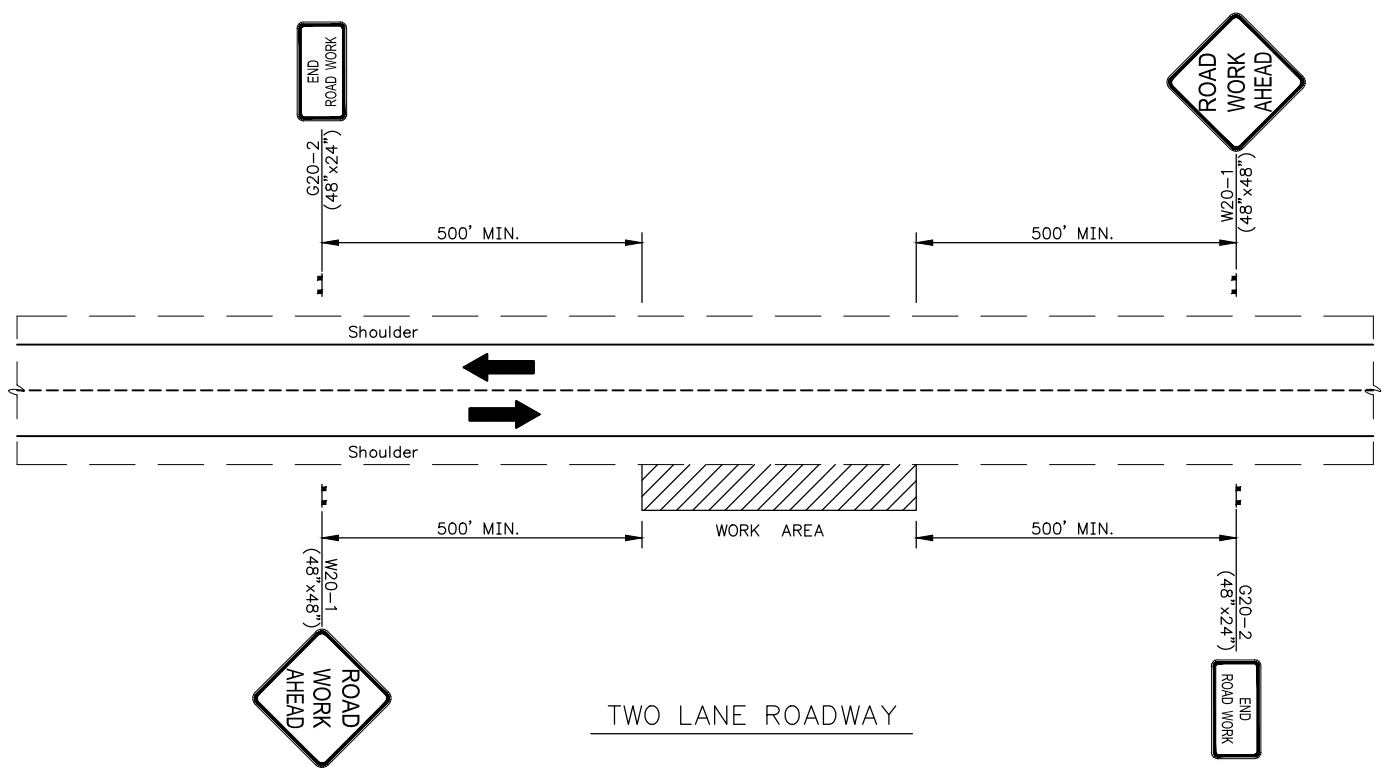

TRAFFIC CONTROL PLAN  
 FOR CONSTRUCTION WORK AT OFF SHOULDER LOCATIONS

11/2012	Update Sign Symbols & Sizes	JRW /MRB
5/2009	Update Sign Symbols & Sizes	By /Chk
Rev.Date	Description	By /Chk
Project Name If Used FOR CONSTRUCTION WORK AT OFF SHOULDER LOCATIONS TWO AND FOUR LANE ROADWAY		
PREPARED BY SEDGWICK COUNTY PUBLIC WORKS HIGHWAY DEPARTMENT		
LYNN T. PACKER, P.E.		DIRECTOR/COUNTY ENGINEER
SCALE	DESIGNED	DRAWN
NONE	M.R.B.	D.R.S.
DATE	5/1986	4/2005
		4/2005
DWG: TC4		