
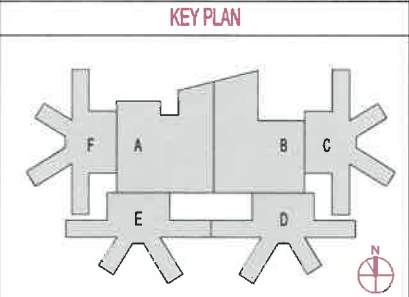


E1 LEVEL 2 - OVERALL PLAN SECURITY PLAN
NTS

A1 LEVEL 1 - OVERALL SECURITY PLAN
NTS

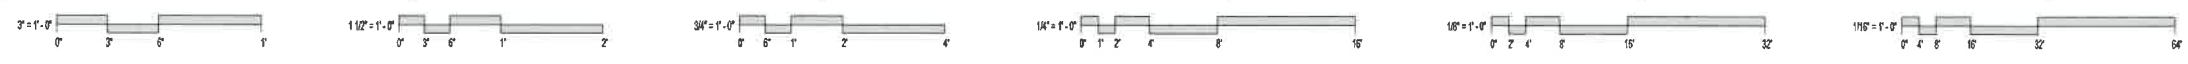

PULSE+
DESIGN GROUP

4222 Pennsylvania Ave., Suite 1050
Wichita, KS 67214
781.625.9900
pulseplusgroup.com

UNLESS A PROFESSIONAL SEAL WITH SIGNATURE AND DATE IS AFFIXED, THIS DOCUMENT IS PRELIMINARY AND IS NOT INTENDED FOR CONSTRUCTION, RECORDING PURPOSES OR IMPLEMENTATION.

CONSULTANT LOGO SPOT.
INTERNAL NOTE:
CONSULTANT LOGOS DO NOT GET PLACED ON AE/BI/OJ/SH SHEETS.

03/21/2024



SOUTH CENTRAL KS REGIONAL PSYCHIATRIC HOSPITAL
KANSAS DEPARTMENT FOR AGING AND DISABILITY SERVICES
PROJECT STATUS
WICHITA, KANSAS

DATE: 03/15/2024
PROJECT P: 23179

REVISION	DATE

22AE1-101
SCMH PLANS

Copyright © 2024, Pulse Design Group, Inc. All Rights Reserved. NOTE: If this drawing is less than 36" x 42", it is a reduced scale drawing. DO NOT SCALE DRAWINGS.