

Device: DWG To PDF.pc3 Page Setup: ----- By: Standrich, Daryl
 Q: \\Blocks\Bridges\Bridges\Project Marker-large.dwg Layout: BPM-Large Plotted: 1/29/2009 8:42 AM

COUNTY	STATE	PROJECT NUMBER	FISCAL YEAR	SHEET NO.	TOTAL SHEETS
SEDGWICK	KANSAS	#####	###	###	##

ROAD BRIDGE 200

DAVID M. UNRUH TIM R. NORTON
 1st DISTRICT 2nd DISTRICT

KARL PETERJOHN KELLY PARKS
 3rd DISTRICT 4th DISTRICT

GWEN WELSHIMER
 5th DISTRICT

SEDGWICK COUNTY COMMISSIONERS




DAVID C. SPEARS, P.E.
 DIRECTOR - SEDGWICK COUNTY PUBLIC WORKS

CONTRACTOR _____

CONSULTING ENGINEERS _____

BRIDGE NO. - - - _____

DESIGN LOADING HS20-44 _____

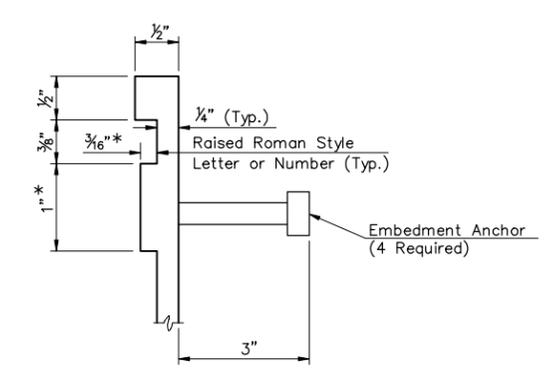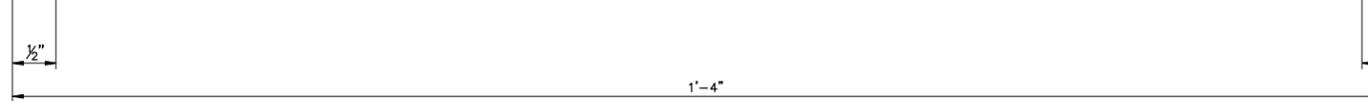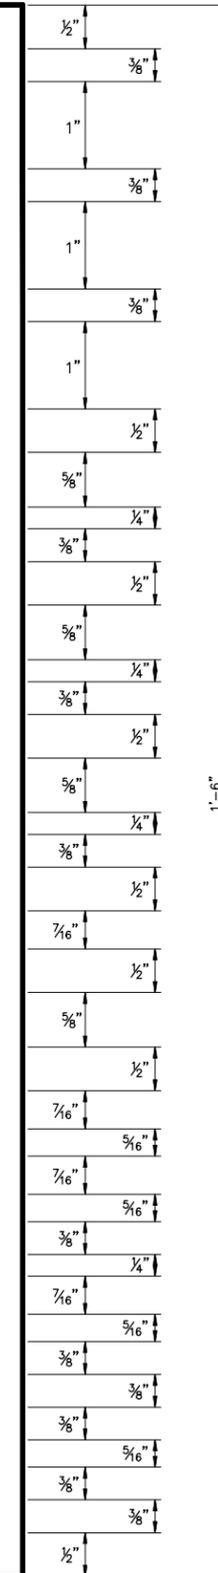

SECTION A-A

NOTES:

* Variance of dimensions from Section 1625--Standard Specifications, 2007 Edition, Kansas Department of Transportation.

Marker to be furnished and installed by the Contractor, Subsidiary to the bid item "Gr. 4.0(AE) Concrete" (2 Required).

See Sheet No. SheetNumber for location.

3/2008	Chg. Spec to 2007 Edition	DRS/DVR
Date	Description	By /Chk
#####		
BRIDGE PROJECT MARKER		
STRUCTURE NO. XXX-XX-XXXX (B-XXX)		STA. 00+00.00
PREPARED BY SEDGWICK COUNTY PUBLIC WORKS HIGHWAY DEPARTMENT		
DAVID C. SPEARS, P.E.		DIRECTOR/COUNTY ENGINEER
REVISED	SCALE	DESIGNED
		D.V.R.
	DATE	CHECKED
		D.V.R.
		SHEET NO.
		####