

COUNTY	STATE	PROJECT NUMBER	FISCAL YEAR	SHEET NO.	TOTAL SHEETS
SEDGWICK	KANSAS				

LIST OF TRAFFIC CONTROL DEVICES *


MUTCD DEVICE NO.		NO.	FLASHERS	REMARKS	DELIMITORS & CHANNELIZATION DEVICES
			TYPE A TYPE B		DEVICE
W20-1	2	2			FLASHERS TYPE A TYPE B TYPE C
R2-5c	2				BARRICADES
W20-4	2				TYPE III
R4-1	2				TYPE II
R2-1	2				TYPE I
W3-3	2	2			DRUMS
G20-2	2				SLIM LINE CHANNELIZERS
W8-9a					CONES
W8-11					TUBES
W8-1					VERTICAL PANELS
					SINGLE
					BACK TO BACK
					PAVEMENT MARKING
					4" BROKEN (Lin. Ft.)
					4" SOLID (Lin. Ft.)
					TEMPORARY STRIPING (Line Mile)
					TEMPORARY TRAFFIC SIGNALS
					2 SETS

the symbols have been replaced with appropriate distances/speeds note should be removed.

determined by the Engineer.

After

to be

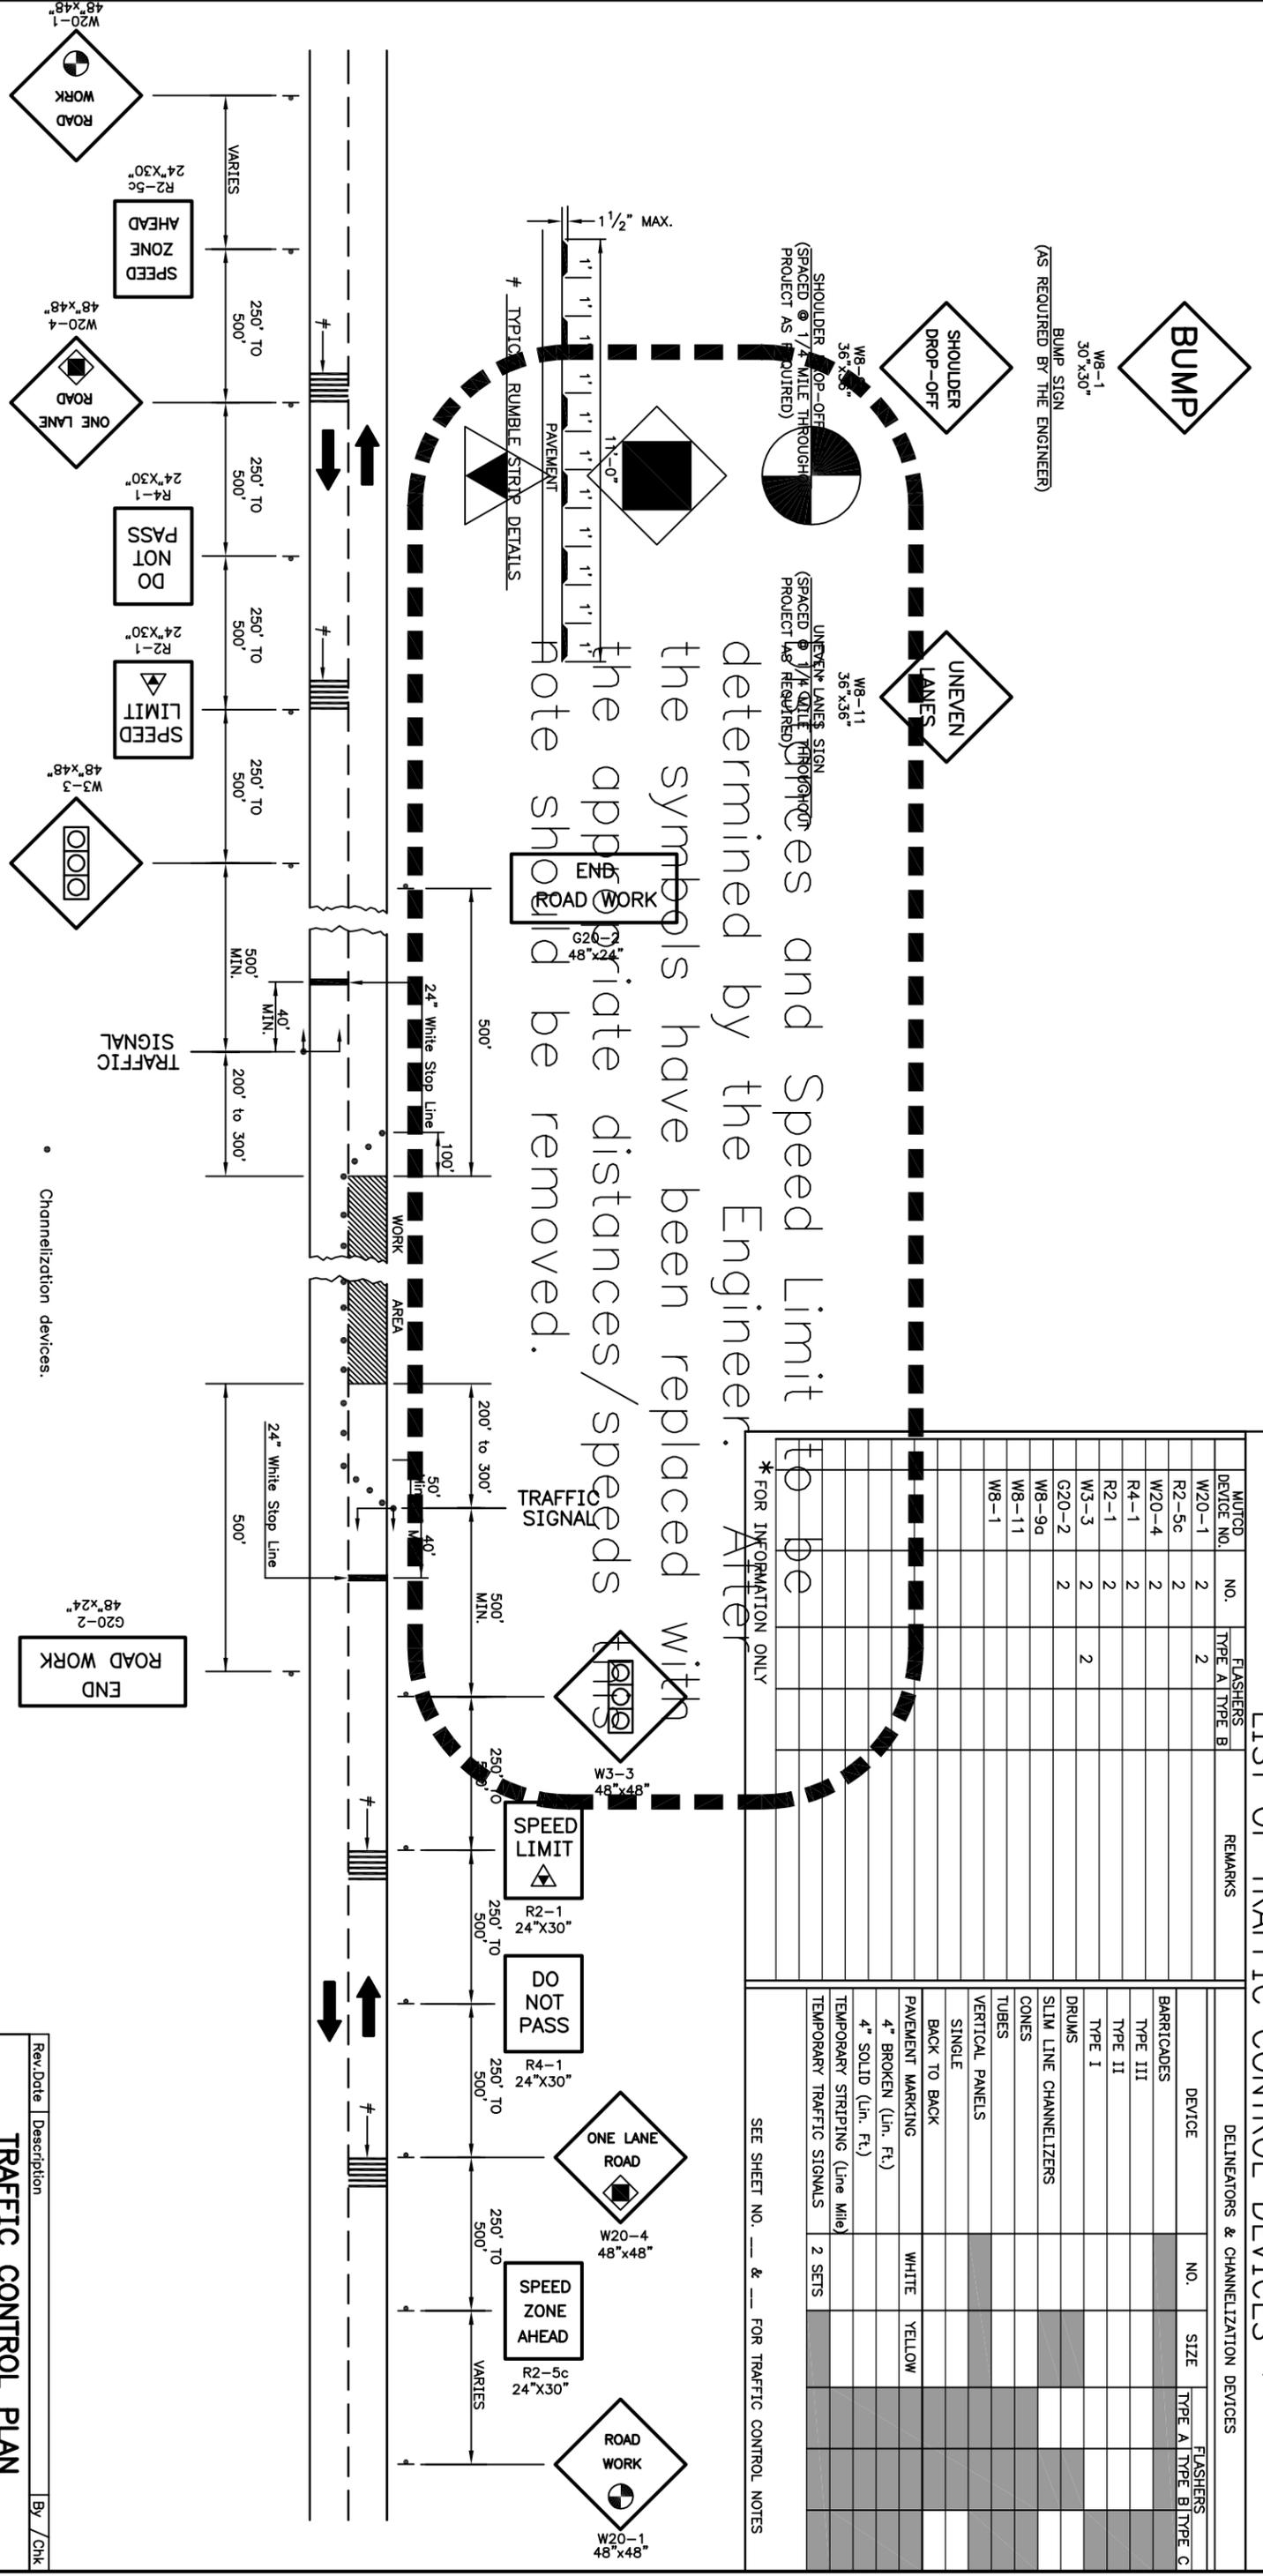

TRAFFIC CONTROL PLAN FOR HANDLING ONE-LANE TRAFFIC THROUGH WORK AREA (SIGNALS)

NOTE: The three color traffic control signals shall comply with the latest edition of the Manual On Uniform Traffic Control Devices For Streets and Highways. Timing of the traffic signals shall be determined by the Engineer.

Rev./Date	Description	By	CHK

PREPARED BY
 SEDGWICK COUNTY PUBLIC WORKS
 HIGHWAY DEPARTMENT
 DIRECTOR/COUNTY ENGINEER

DESIGNED	DRAWN	CHECKED
M.R.B.	D.R.S.	M.R.B.
DATE		
6/7/88	4/2005	4/2005

SHEET NO. _____
 TOTAL SHEETS _____