


AVIATION SERVICE CENTER FINISH FLOOR ELEVATION 1408.4

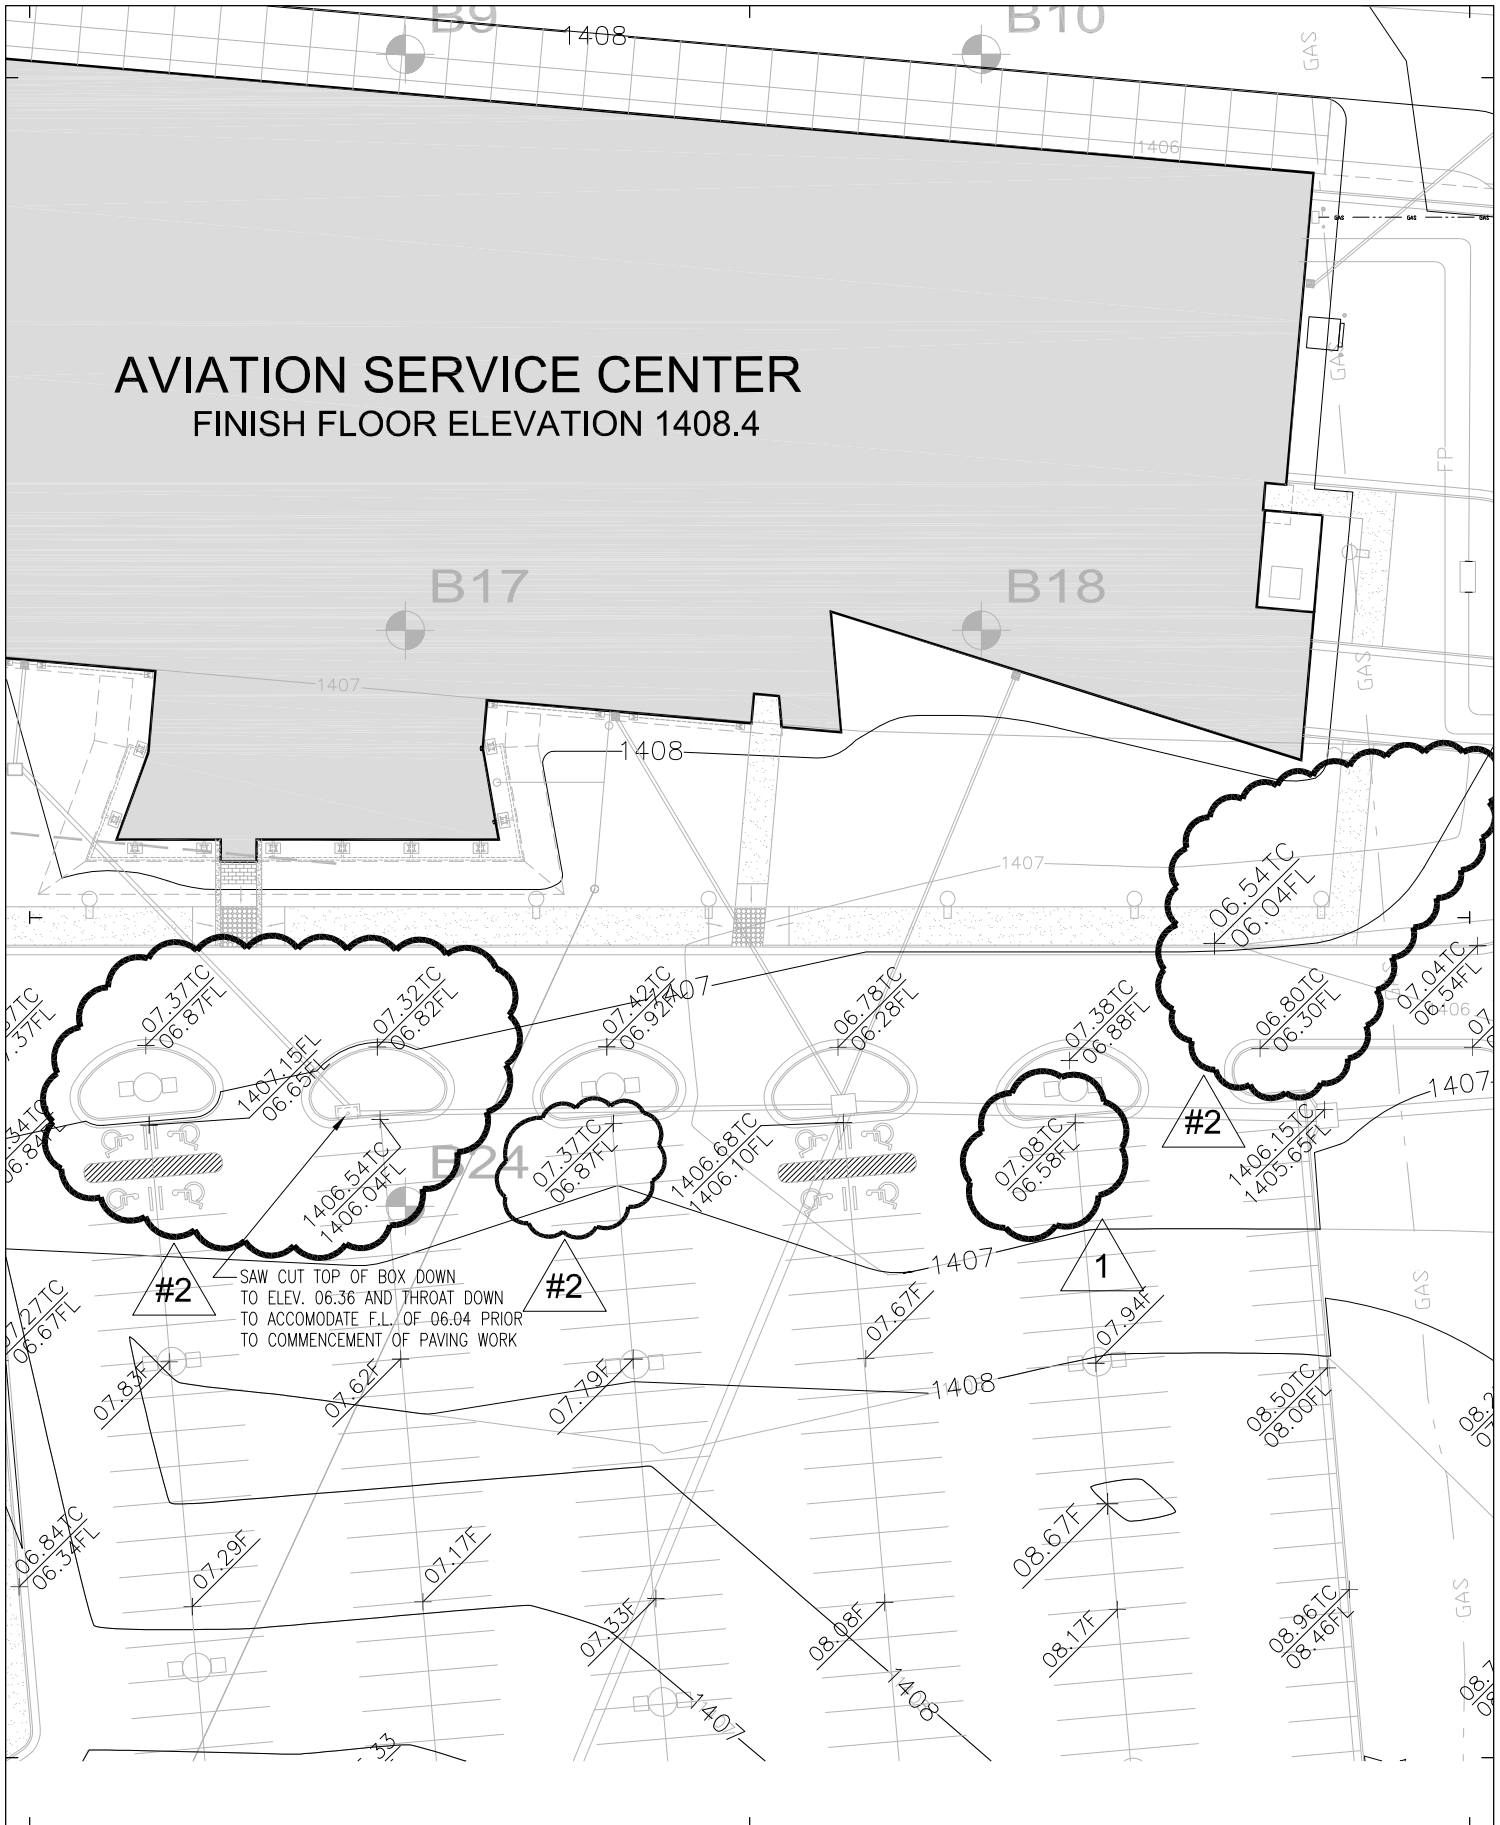

SAW CUT TOP OF BOX DOWN TO ELEV. 06.36 AND THROAT DOWN TO ACCOMMODATE F.L. OF 06.04 PRIOR TO COMMENCEMENT OF PAVING WORK

