
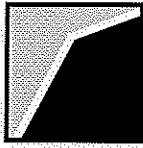
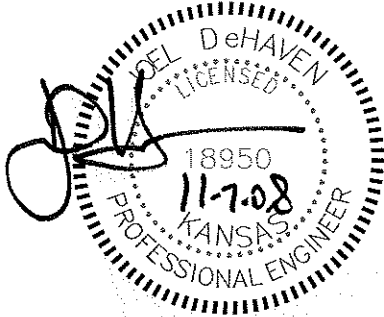


120V. POWER
CIRCUITS THIS
AREA SUPPLIED
FROM PANEL
'S143P'

ADDENDUM #2
TRACK BUSWAY S212 A, B
EA. 120/208V 3Φ 4W (100A)
MOUNT HIGH IN STRUCTURE

ALL OUTLETS THIS
ROOM MOUNT AT
42" AFF.

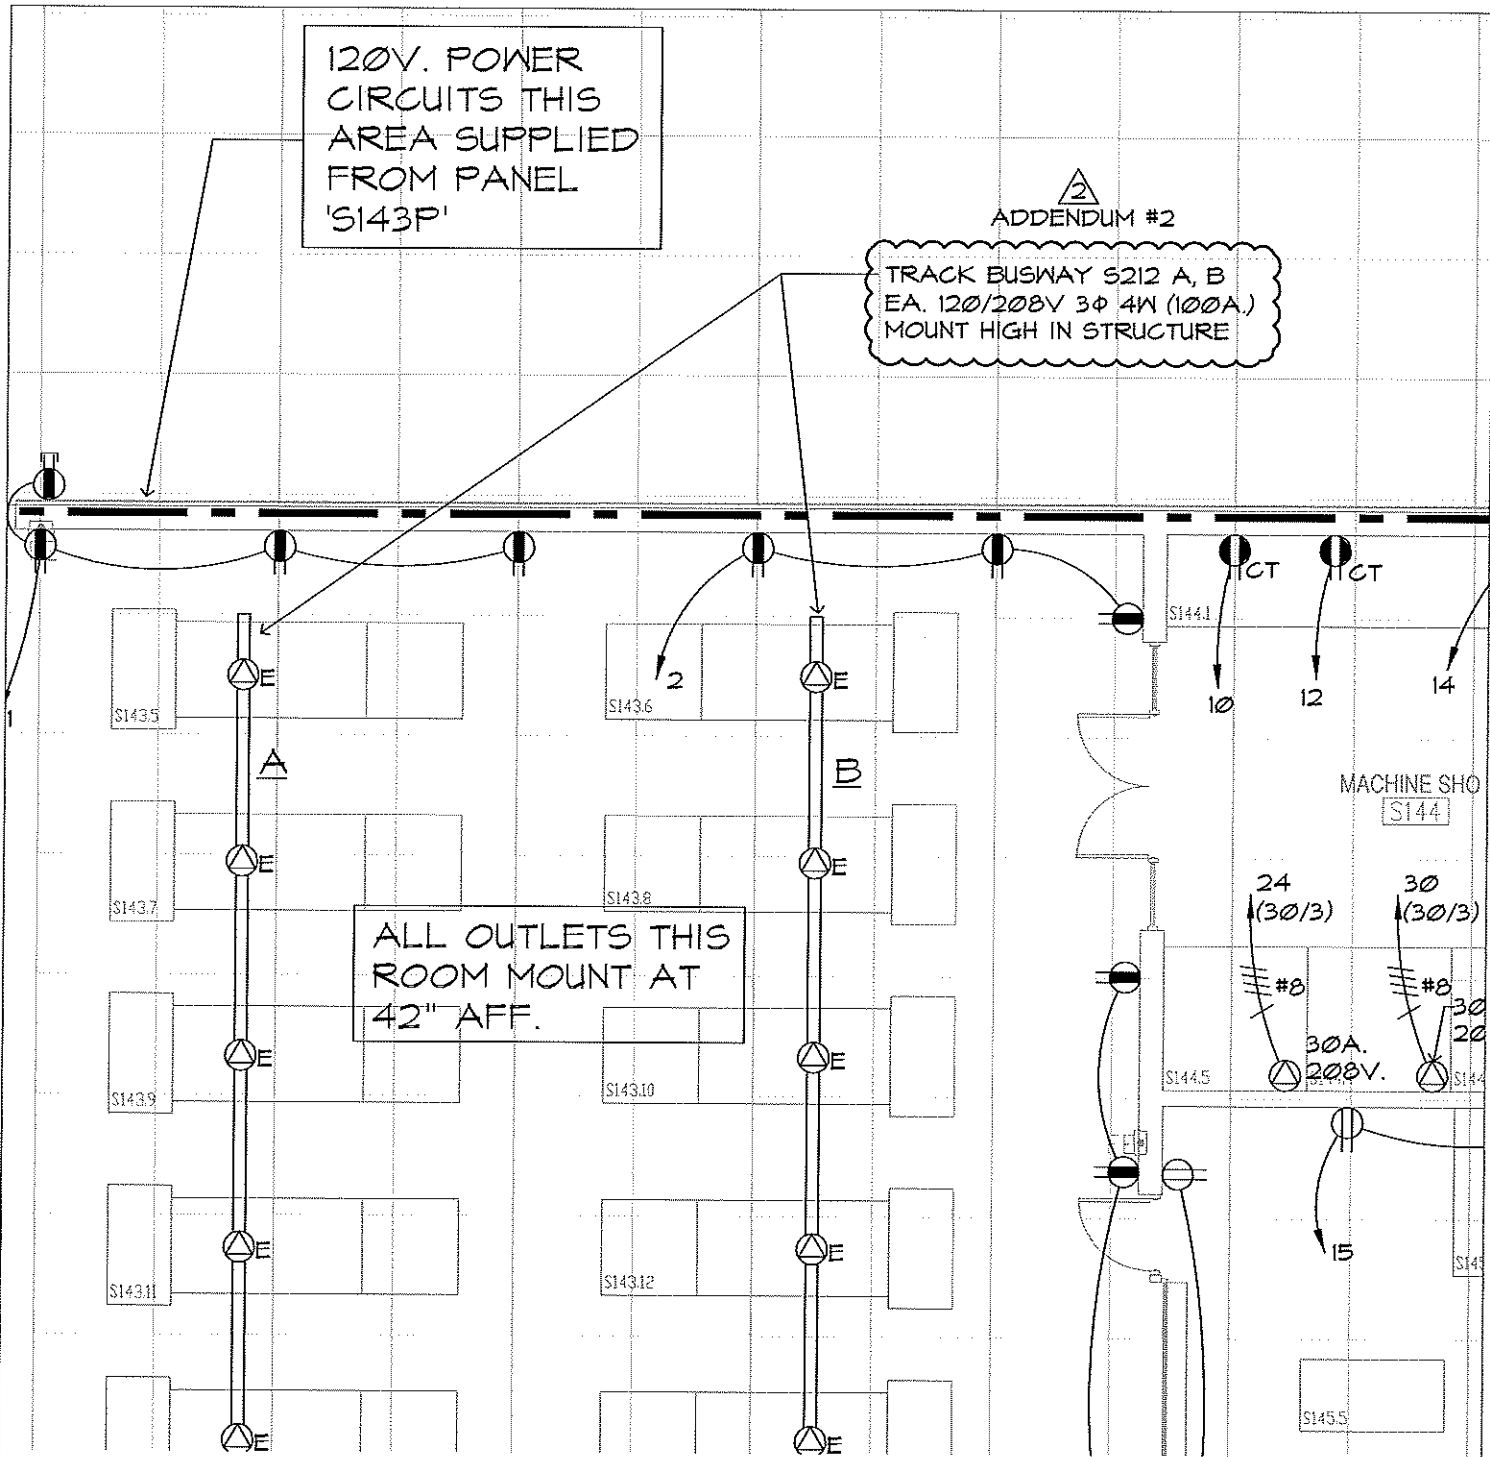

TAYLOR RYMAR
CORPORATION
200 NORTH BROADWAY
SUITE 330
WICHITA, KS 67202
PH: 316.771.5011 FAX: 316.771.5012
WWW.TR-CORP.COM
TRC Project No. 100016.00
Copyright 2008 Taylor RyMar Corporation



SCHAEFER JOHNSON COX FREY ARCHITECTURE
Empire Center
257 N. Broadway
Wichita, Kansas
67202-2517
Ph. 316.644.0171
Fax. 316.644.8835
www.sjcf.com
architect@sjcf.com

PRJ NO. 2955.00
**NATIONAL CENTER
FOR AVIATION TRAINING
JABARA CAMPUS**
WEBB ROAD
WICHITA, KANSAS

REV. 7 NOV. 08

E22.9a