




RF-12

SEE SHEET
E52.5

AHU-16

EF-6

SEE SHEET
E52.5

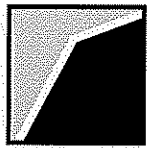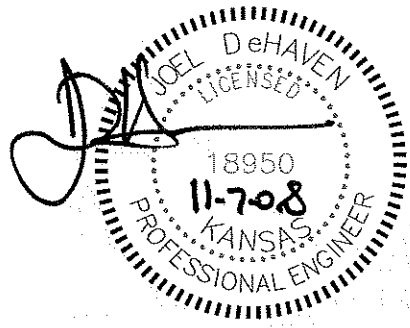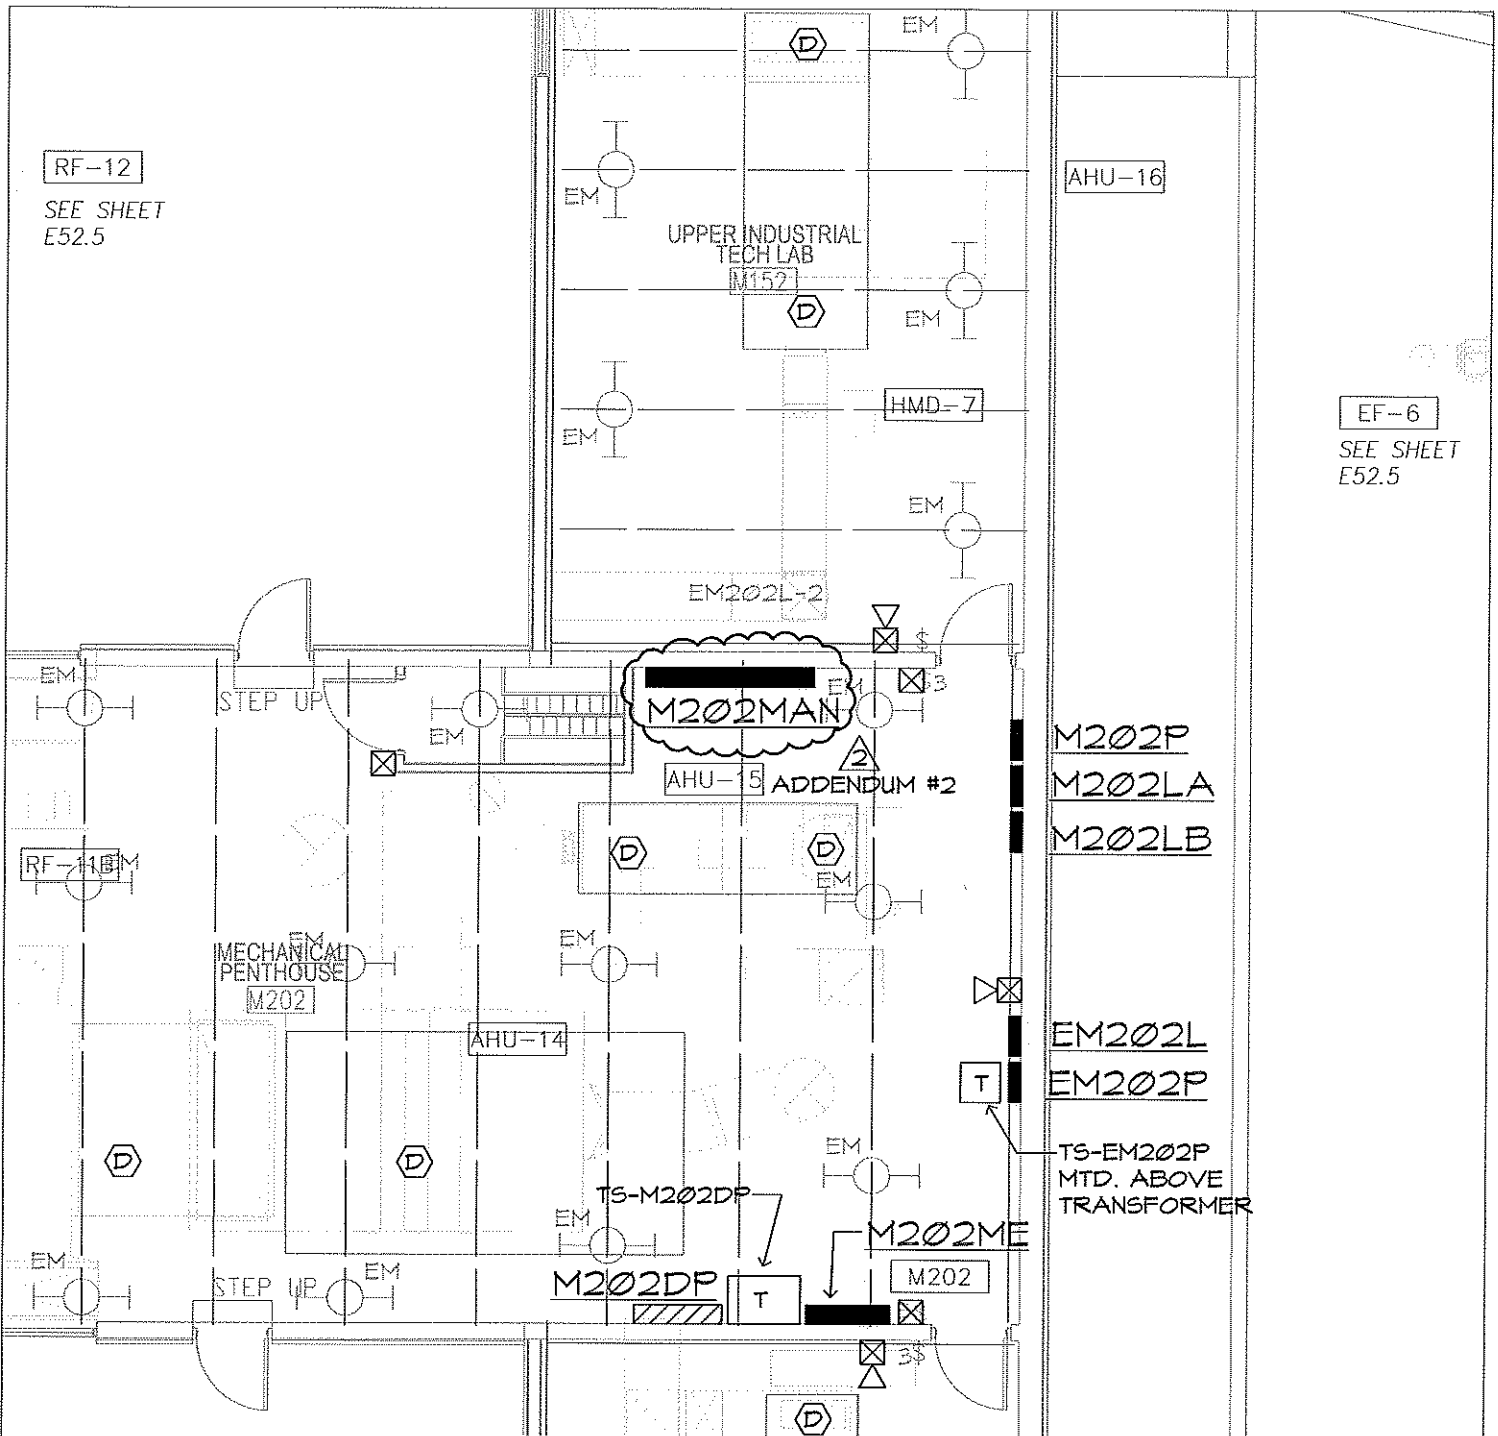

TAYLOR RYMAR
CORPORATION
200 NORTH BROADWAY
SUITE 330
WICHITA, KS 67202
PH: 316.771.5011 FAX: 316.771.5012
WWW.TR-CORP.COM
TRC Project No. 100015.05
Copyright 2008 Taylor RyMar Corporation

SCHAEFER JOHNSON COX FREY ARCHITECTURE

Empire Center
257 N. Broadway
Wichita, Kansas
67202-2417
Ph. 316.684.0171
Fax. 316.684.0030
www.sjcf.com
architect@sjcf.com

PRJ NO. 2955.00

**NATIONAL CENTER
FOR AVIATION TRAINING
JABARA CAMPUS**

WEBB ROAD
WICHITA, KANSAS

REV. 7 NOV. 08

E42.14a

